

**INSTALLATION DETAILS (Recommendations only)**

*Concrete footings, 25mPa:*


- Two 300x300x300mm minimum footing size
  - Bolt down to footings with 6x M12x75mm Dynabolts or similar
- or

*Concrete core drilling - For extended leg*

- Core drill approximately Ø51mm to 300mm deep minimum
  - Set furniture into footings and fill with concrete
- or

*Concrete slab, 25mPa:*

- One 1050x500x100mm (minimum) thick slab recommended

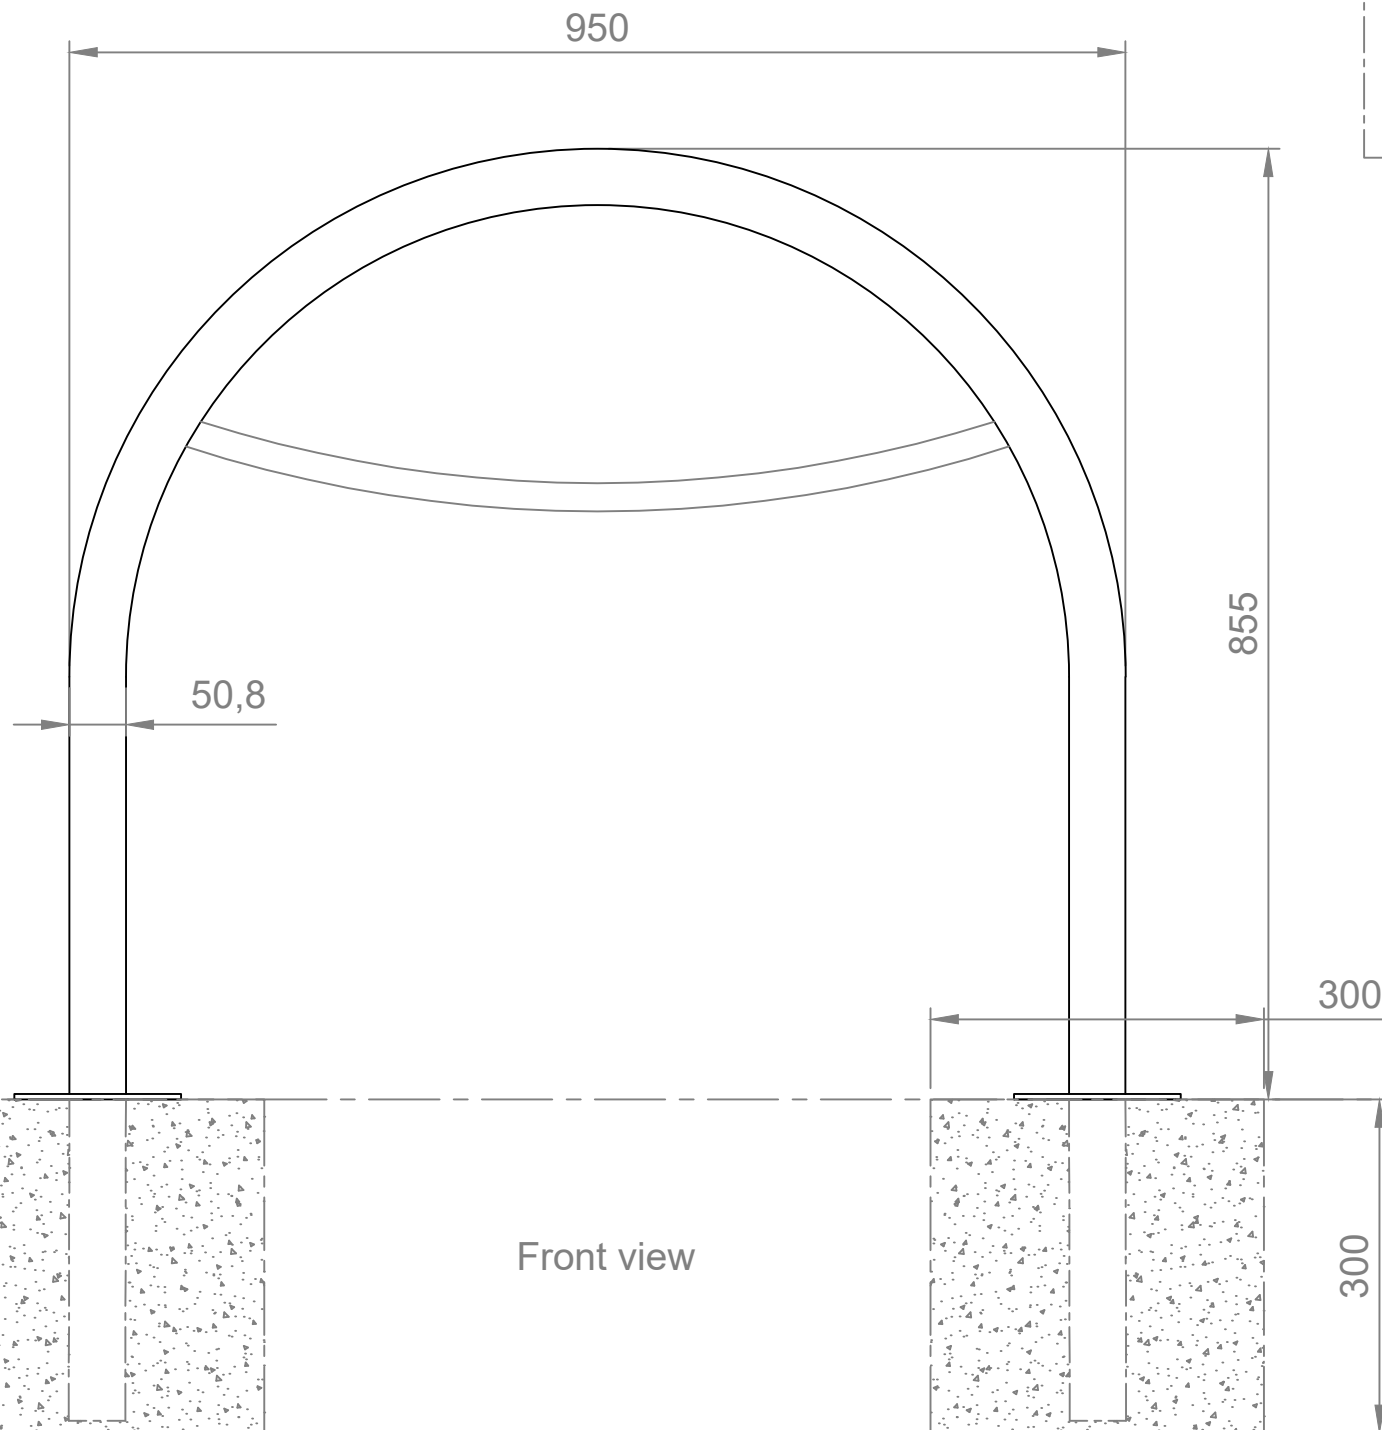

Commercial Systems Australia Pty. Ltd.

42 Orchard St, Kilsyth South, VIC  
 phone: (03) 9725 9344  
 fax: (03) 9725 9744  
 email: design@commercialsystems.com.au

Model Code: BR7008  
 Model Description: Hoop Bike Leaning Rail

**Drawing: CS0479**

Sheet Number: -  
 Sheet Description: Installation

Drawn By: G.Smith  
 Date Drawn: 29.11.2010  
 Revision Number: 3

SCALE 1:1

ALL DIMENSIONS IN MILLIMETERS  
 UNLESS OTHERWISE STATED  
 ALL PARTS CENTRED UNLESS SPECIFIED

TOLERANCES

X	+/- 1mm
X.X	+/- 0.5mm
X.XX	+/- 0.05mm