

**INSTALLATION DETAILS (Recommendations only)**

**Concrete footings, 25mPa:**



- One 550x300x300mm minimum footing size
  - Bolt down to footings with 3x M12x75mm Dynabolts or similar
- or

**Concrete core drilling - For extended leg**

- Core drill approximately 2x Ø49mm to 300mm deep minimum
  - Set product into footings and fill with concrete
- or

**Concrete slab, 25mPa:**

- One 800x300x100mm (minimum) thick slab recommended

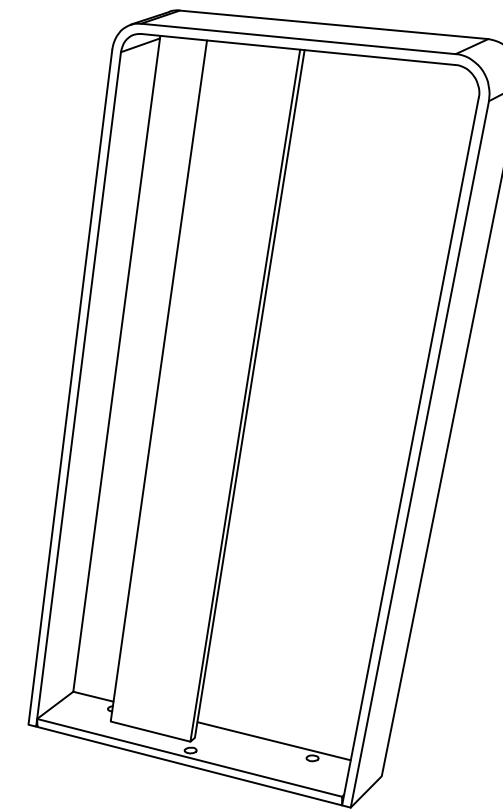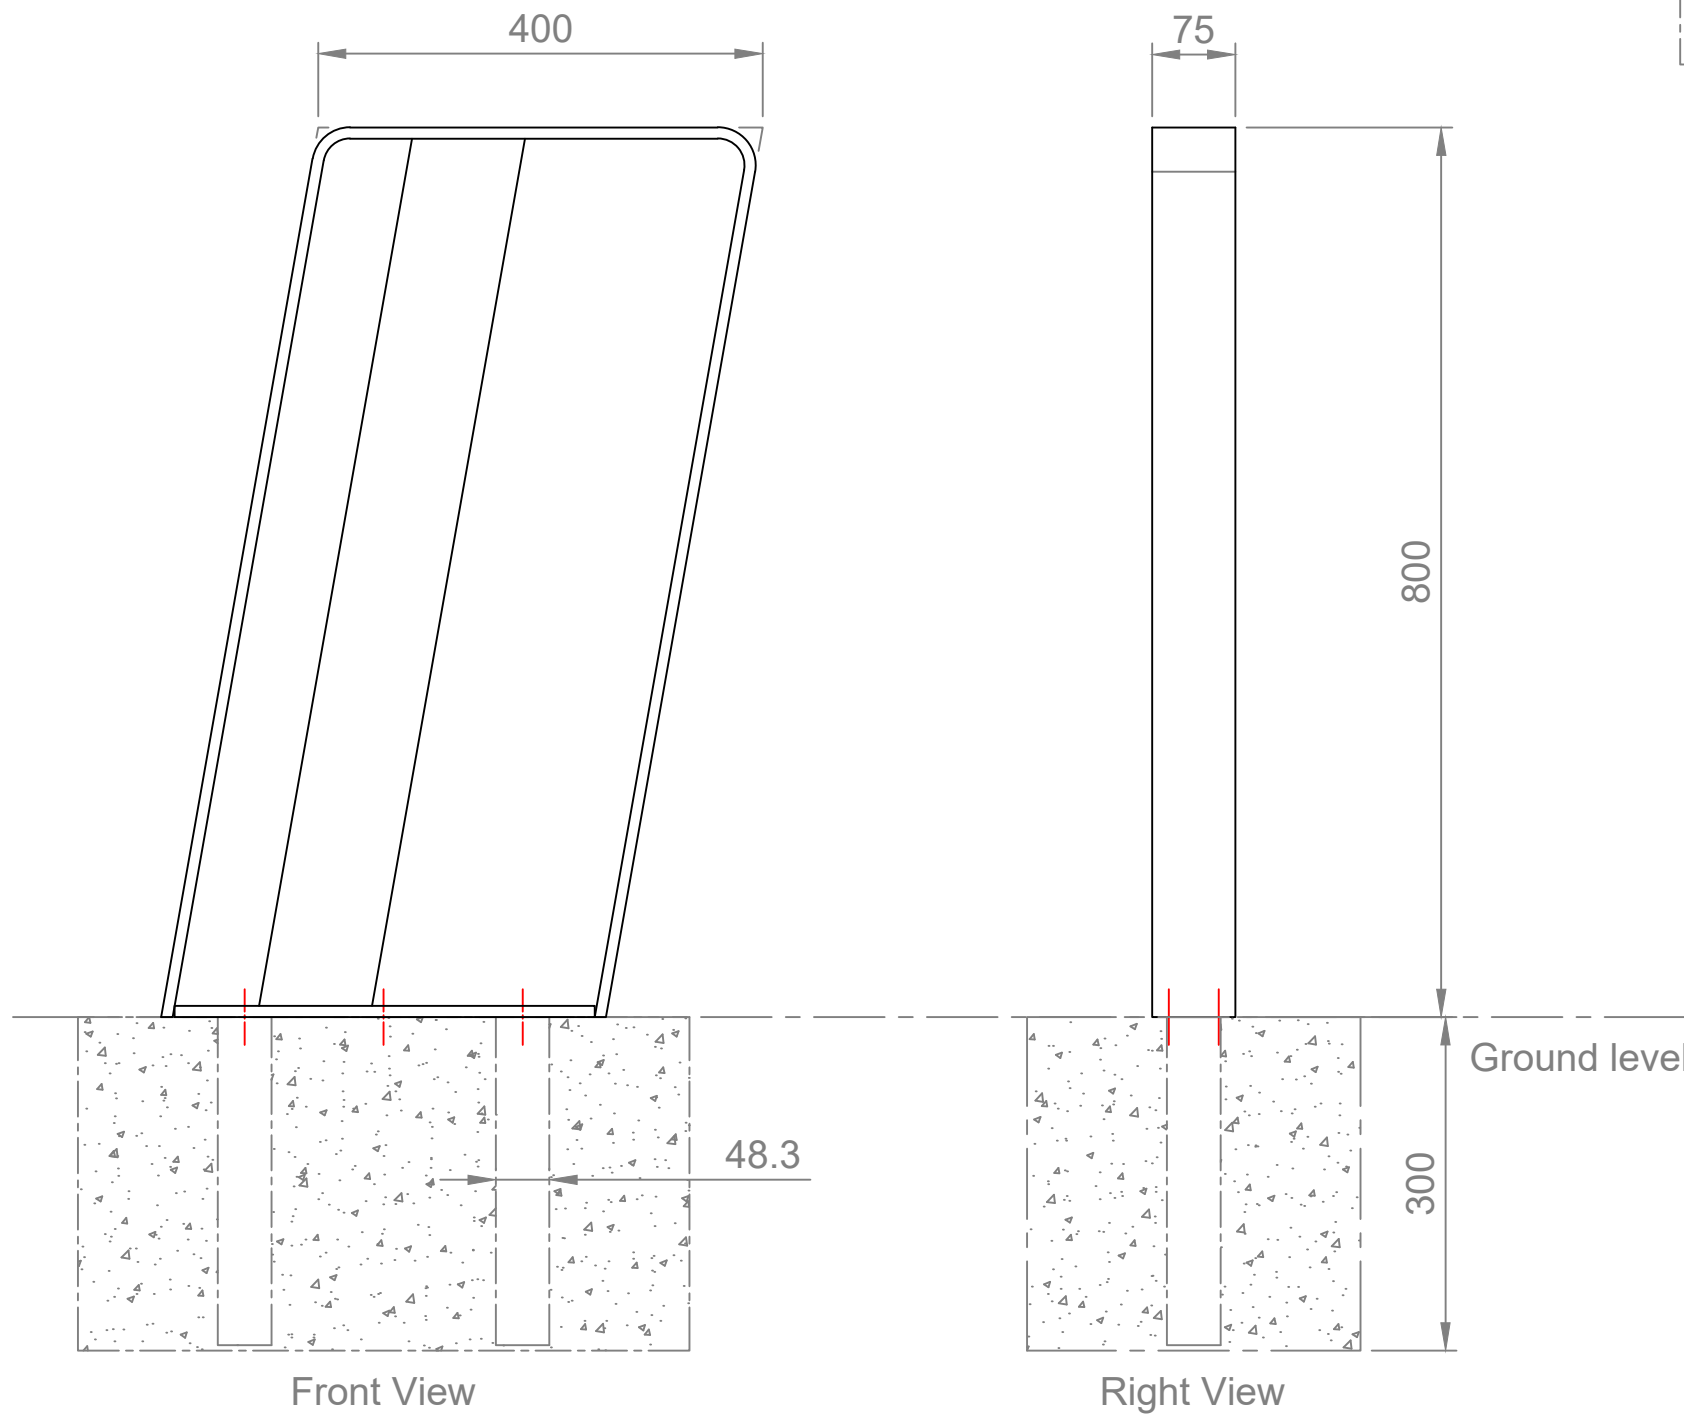

Perspective view  
(Base plated shown)



Commercial Systems Australia Pty. Ltd.  
42 Orchard St, Kilsyth South, VIC  
phone: (03) 9723 4111  
fax: (03) 9723 3494  
email: design@commercialsystems.com.au

Model Code: BR7103  
Model Description: Septem Bike Leaning Rail

**Drawing: CS2605**

Sheet Number: -  
Sheet Description: Installation

Drawn By: G.Smith  
Date Drawn: 16.12.2015  
Revision Number: 0

SCALE 1:1

ALL DIMENSIONS IN MILLIMETERS  
UNLESS OTHERWISE STATED  
ALL PARTS CENTRED UNLESS SPECIFIED

TOLERANCES

X	+/- 1mm
X.X	+/- 0.5mm
X.XX	+/- 0.05mm