


INSTALLATION DETAILS (Recommendations only)

Concrete slab fixing only, 25mPa:

- 100mm (minimum) thick slab recommended
- Bolt down to footings with 4x M12x75mm Dynabolts or similar
- Note: Ø15mm bolt down holes suitable for chemset fixing

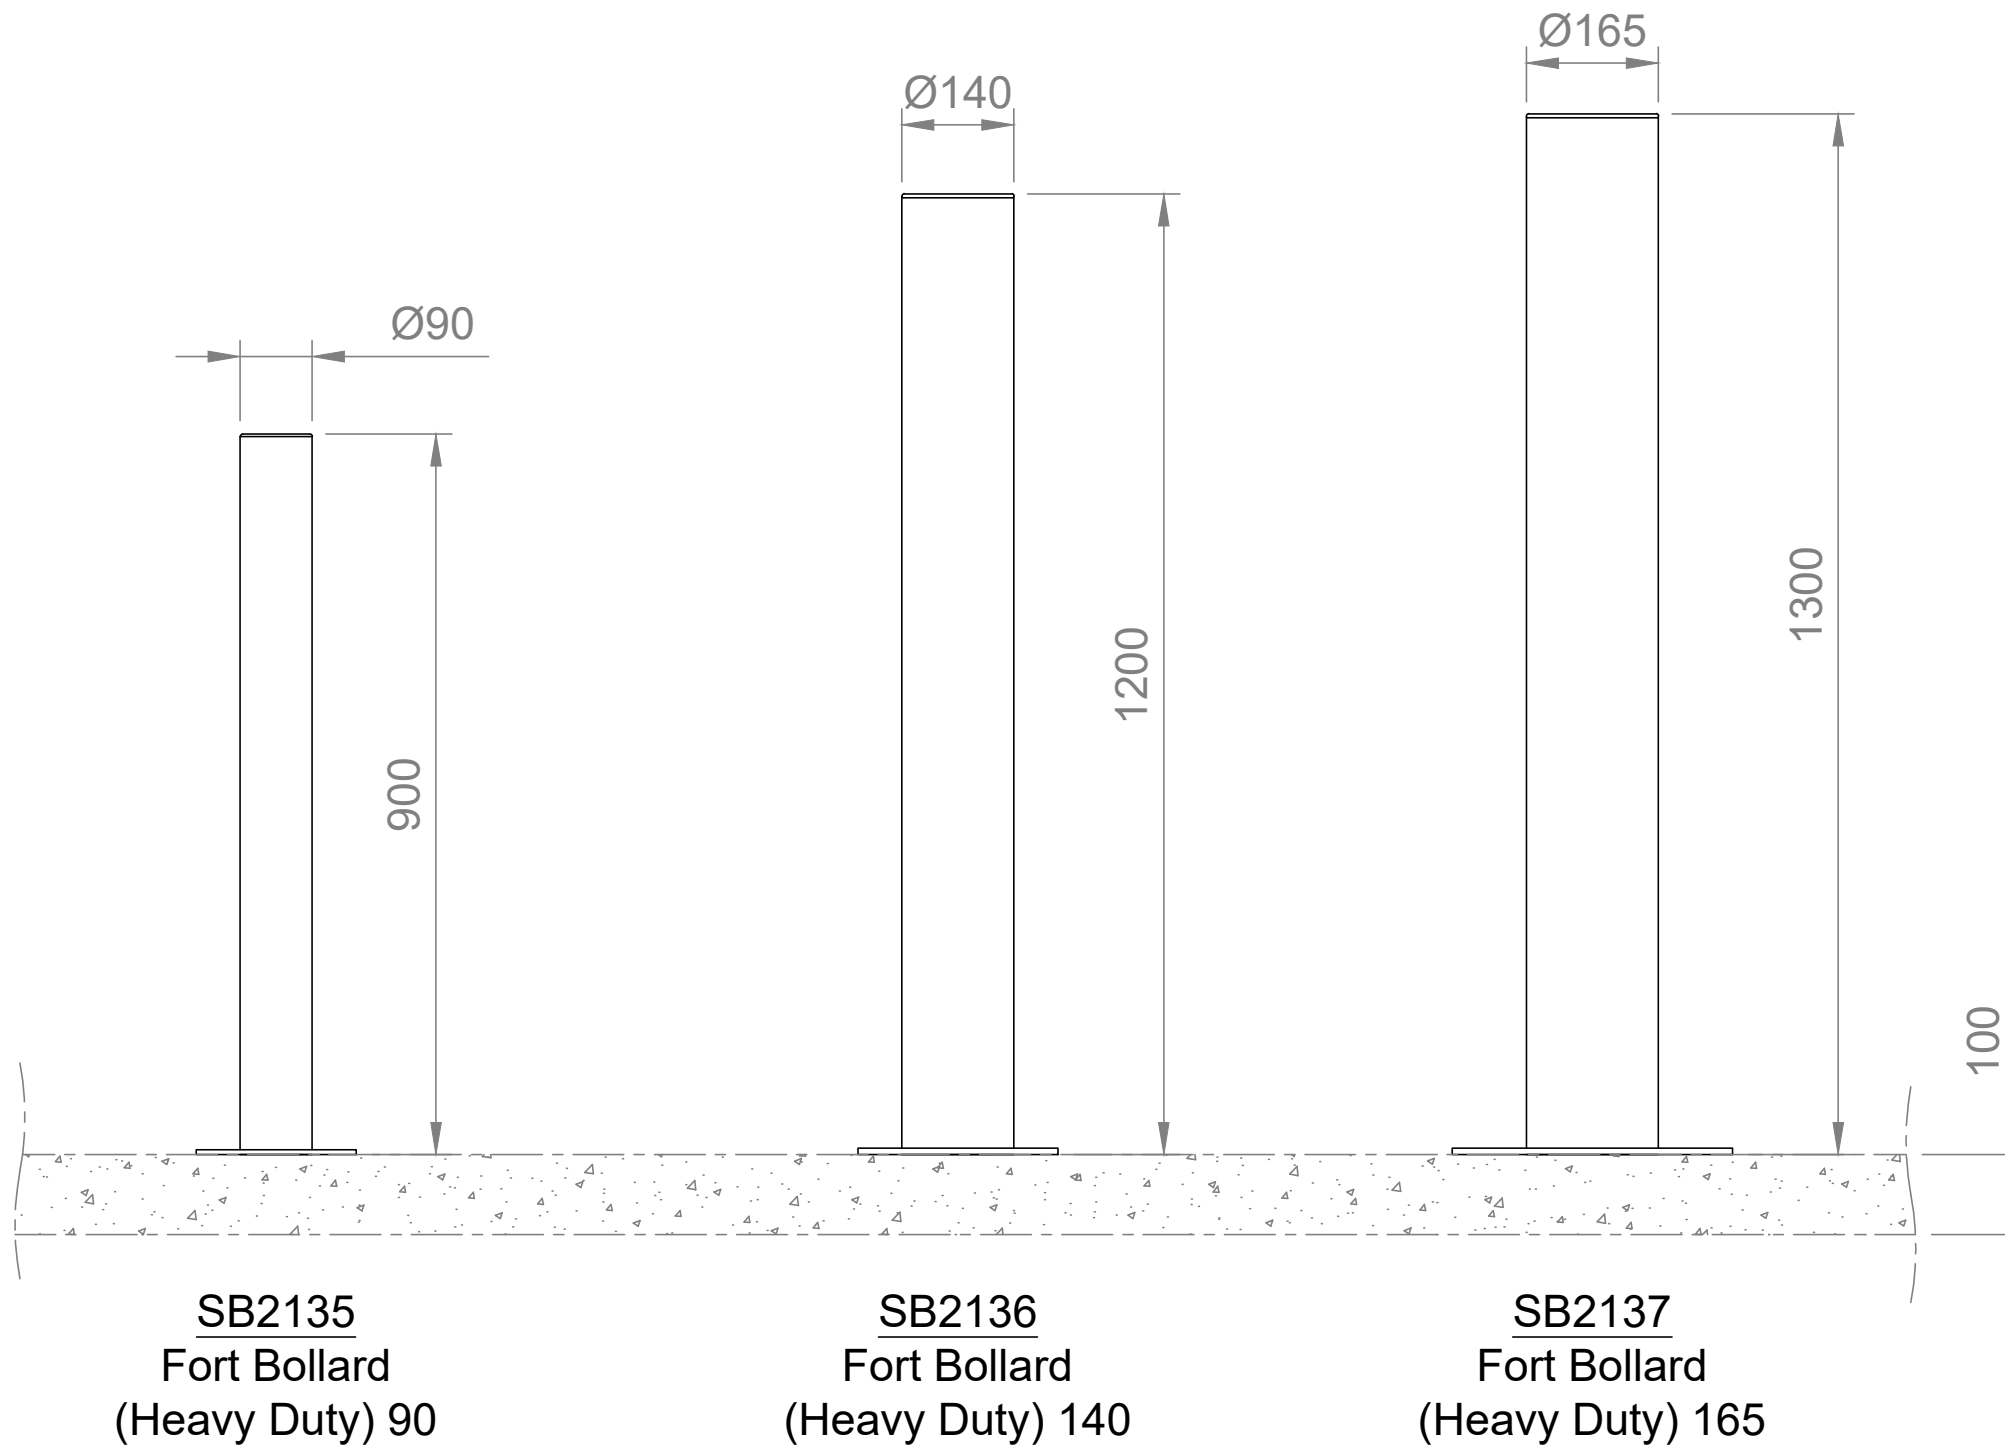

Commercial Systems Australia Pty. Ltd.

42 Orchard St, Kilsyth South, VIC

phone: (03) 9723 4111

fax: (03) 9723 3494

email: design@commercialsystems.com.au

Model Code: SB2135 SB2136 SB2137 SB2138

Model Description: Fort Bollard

Drawing: CS2160

Sheet Number: 0

Sheet Description: Installation

Drawn By: K.Sohanpal

Date Drawn: 27.05.2015

Revision Number: 1

Revision Details: R1 KS 17.03.16 MI added for all bollards, notes updated

SCALE 1:1

ALL DIMENSIONS IN MILLIMETERS
UNLESS OTHERWISE STATED
ALL PARTS CENTRED UNLESS SPECIFIED

TOLERANCES

X +/- 1mm

X.X +/- 0.5mm

X.XX +/- 0.05mm