




FRONT VIEW  
(BASE PLATED)

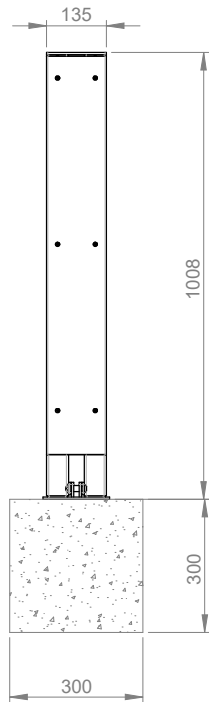


FRONT VIEW  
(HINGED FOLD DOWN)

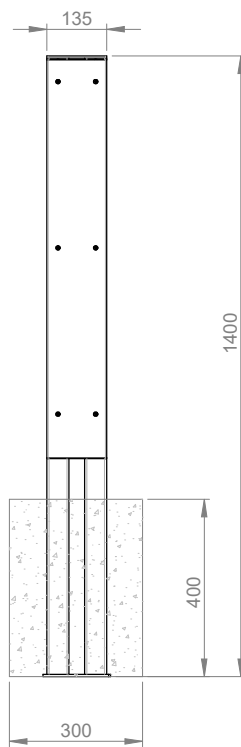


FRONT VIEW  
(EXTENDED LEG)

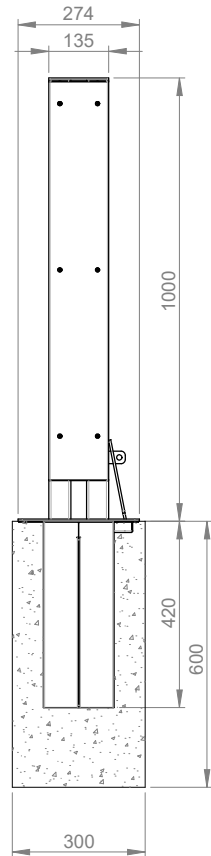


FRONT VIEW  
(REMOVABLE IN-GROUND SLEEVE)

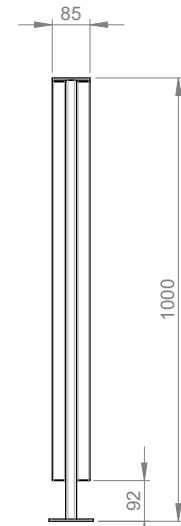

RIGHT VIEW  
(BASE PLATED)

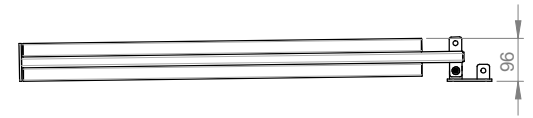

RIGHT VIEW  
(HINGED FOLD DOWN)

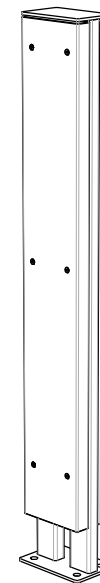

PERSPECTIVE VIEW  
(BASE PLATED)

**INSTALLATION DETAILS (RECOMMENDATIONS ONLY)**

***CONCRETE FOOTING, 25MPA:***

- 300X300X300MM MINIMUM FOOTING SIZE
- BOLT DOWN TO FOOTINGS WITH 4X M12X75MM DYNABOLTS OR SIMILAR
- FOR EXTENDED LEG SET BOLLARD INTO FOOTINGS

OR

***REMOVABLE IN-GROUND SLEEVE, 25MPA:***

- ONE 600X300X300MM (MINIMUM) FOOTING RECOMMENDED



Commercial Systems Australia Pty. Ltd.

42 Orchard Street, Kilsyth South, VIC  
phone: (03) 9723 4111  
fax: (03) 9723 3494  
email: design@commercialsystems.com.au

Model Code: SB2255  
Model Description: Alfresco Bollard

**Drawing: CS6210**

Sheet Number: 0  
Sheet Description: Installation Drawing

Drawn By: M. Shevchuk  
Date Drawn: 30/10/2019

Revision Number: 0  
Revision Details: -  
SCALE 1:10

ALL DIMENSIONS IN MILLIMETERS  
UNLESS OTHERWISE STATED  
ALL PARTS CENTRED UNLESS SPECIFIED

TOLERANCES  
X +/- 1mm  
X.X +/- 0.5mm  
X.XX +/- 0.05mm