



INSTALLATION DETAILS (RECOMMENDATIONS ONLY)
CONCRETE FOOTING, 25MPA:
BOLT DOWN TO FOOTINGS WITH M12X75MM DYNABOLTS OR SIMILAR

TREE GRATE SIZE: ϕ 1000 | ϕ 1200 | ϕ 1500

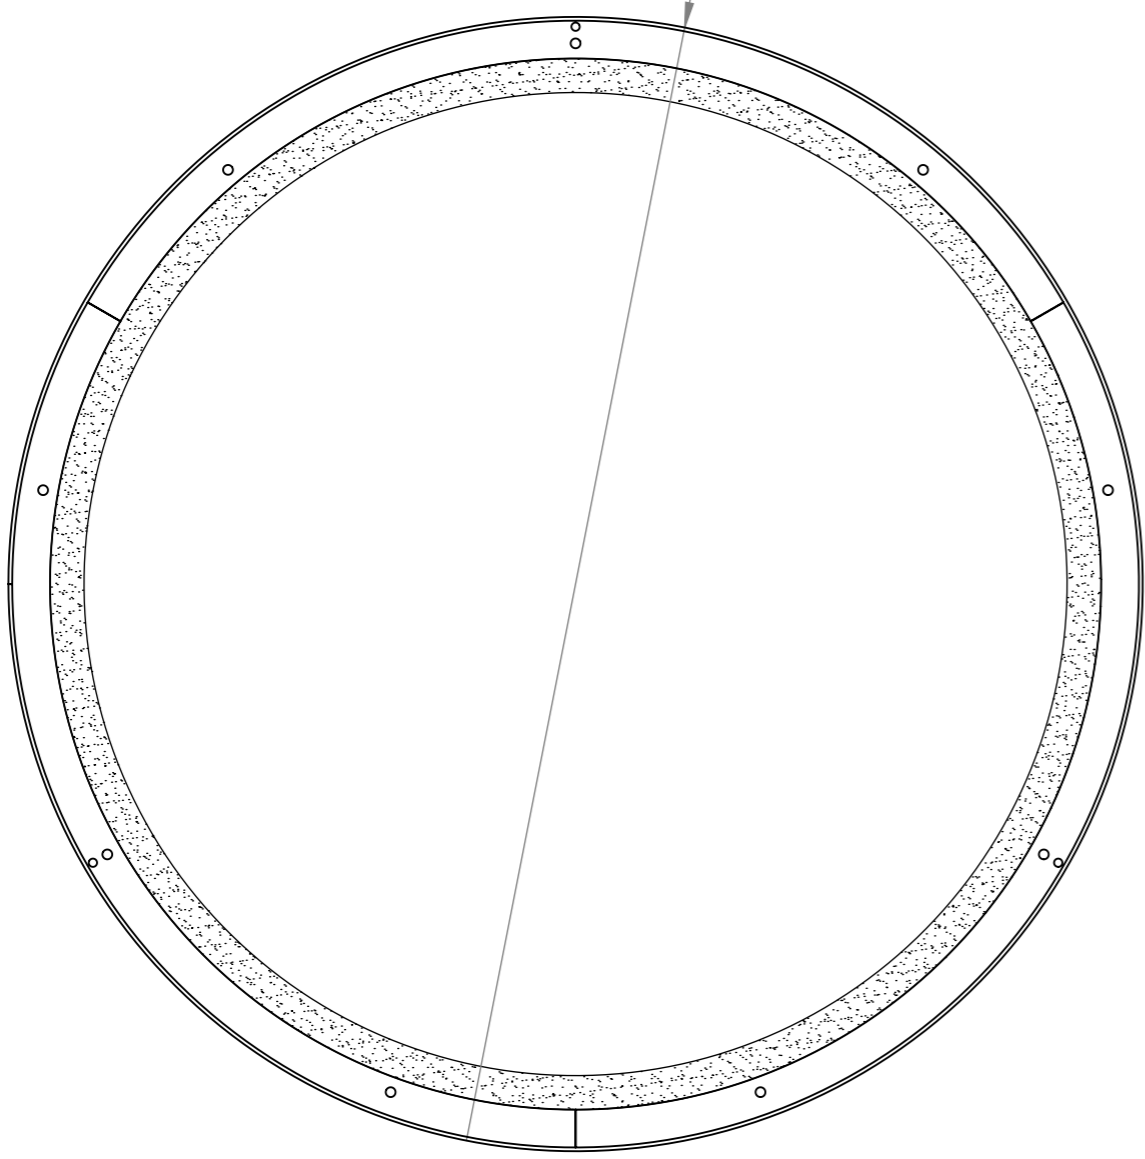


TOP VIEW

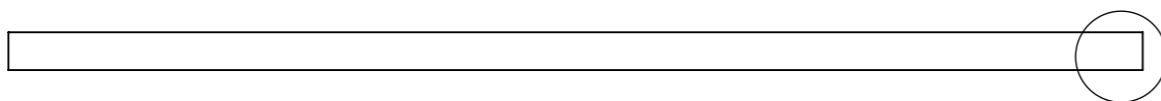

FRONT VIEW

B

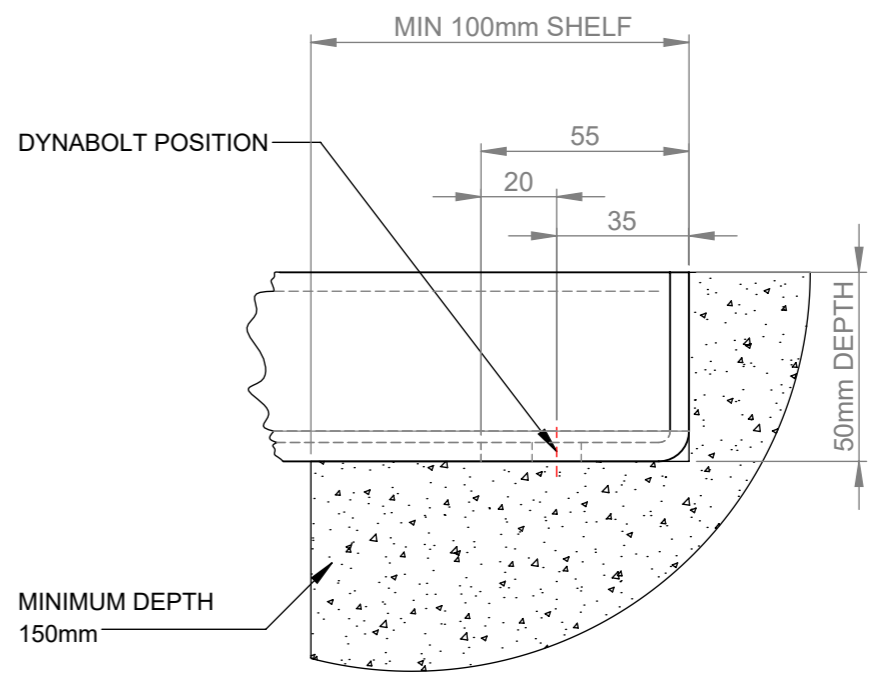

DETAIL D
 SCALE 1 : 2



Commercial Systems Australia Pty. Ltd.
 42 Orchard Street, Kilsyth South, VIC
 phone: (03) 9723 4111
 fax: (03) 9723 3494
 email: design@commercialsystems.com.au

Model Code: TG1090
 Model Description: CLASS A STANDARD SIZES

Drawing: CS5849
 Sheet Number: 0
 Sheet Description: Install

Drawn By: GS
 Date Drawn: 20/05/2019
 Revision Number: 0
 Revision Details: -
 SCALE 1:10

ALL DIMENSIONS IN MILLIMETERS
 UNLESS OTHERWISE STATED
 ALL PARTS CENTRED UNLESS SPECIFIED

TOLERANCES

X	+/- 1mm
X.X	+/- 0.5mm
X.XX	+/- 0.05mm