

Top view


**INSTALLATION DETAILS (Recommendations only)**

**Concrete footings, 25mPa:**


- Two 300x300x300mm minimum footing size
- Bolt down to footings with 8x M12x75mm Dynabolts or similar
- For extended leg option, set product(s) into footings

**or**  
**Concrete slab, 25mPa:**


- One 1900x700x100mm (minimum) thick slab recommended

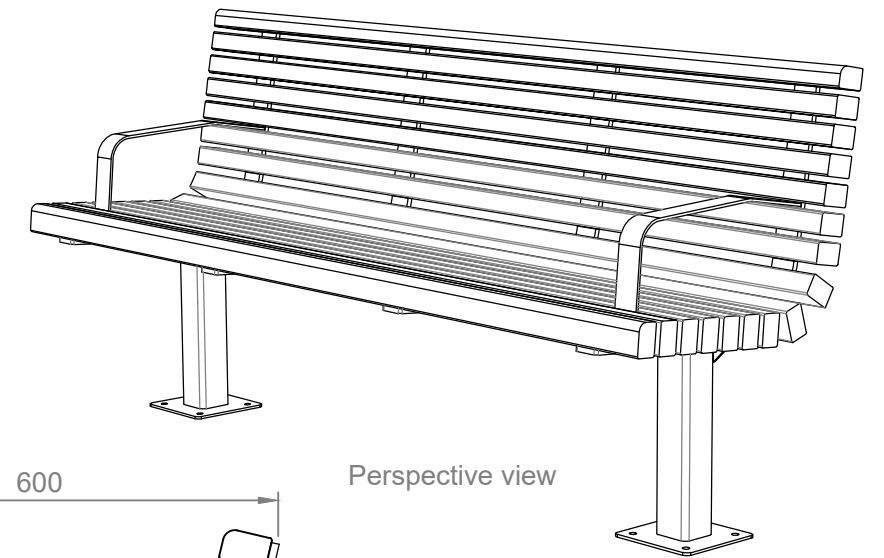

Perspective view

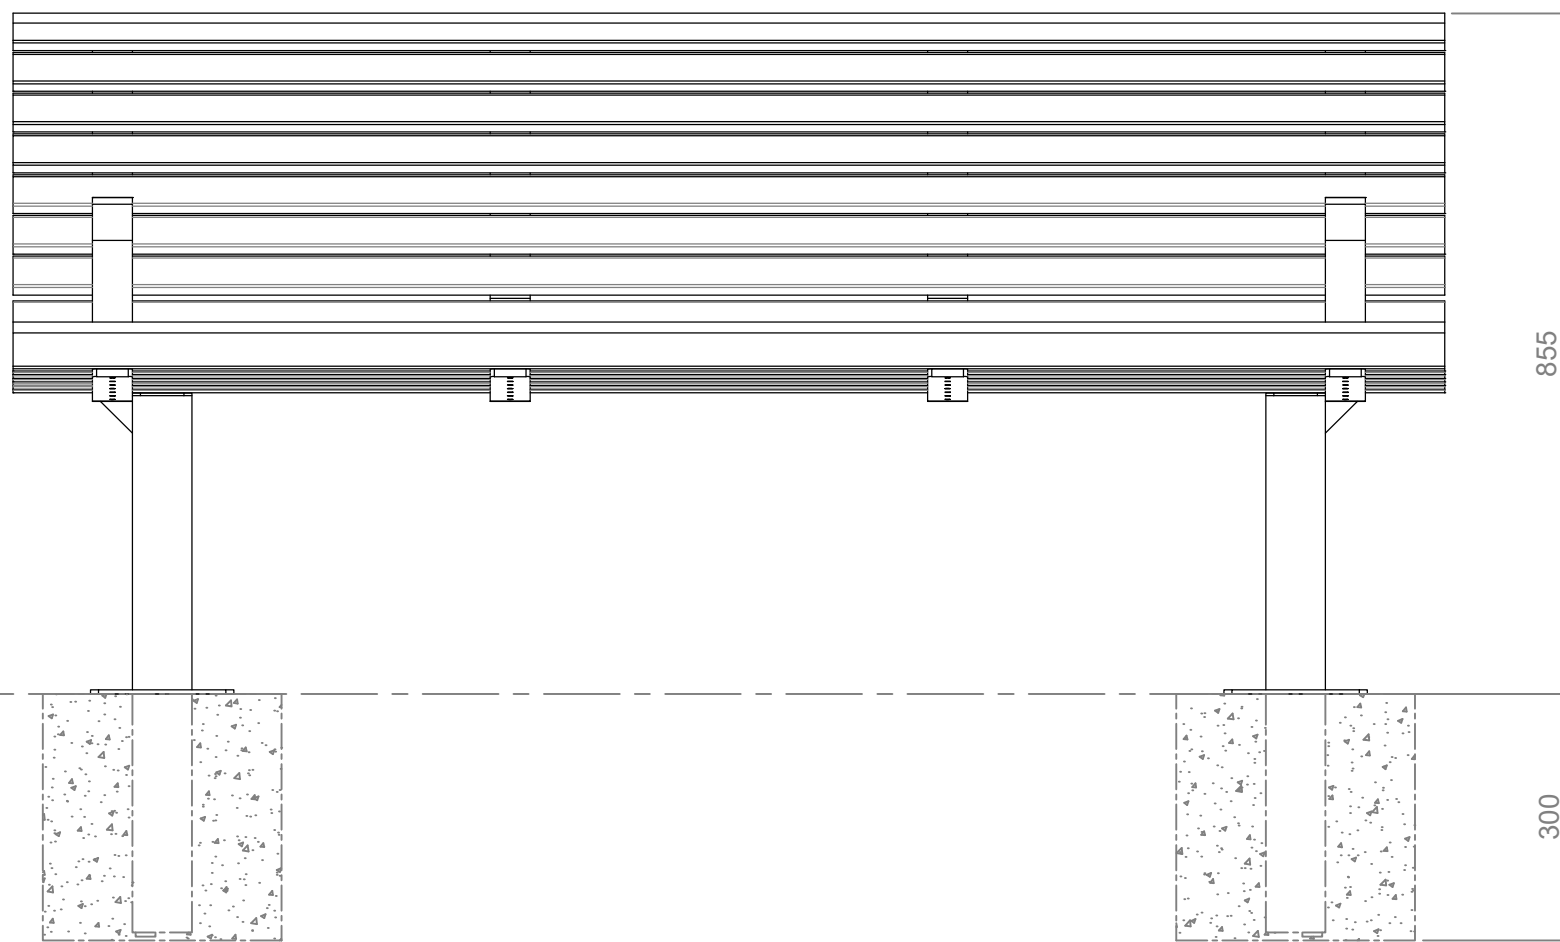

Front view

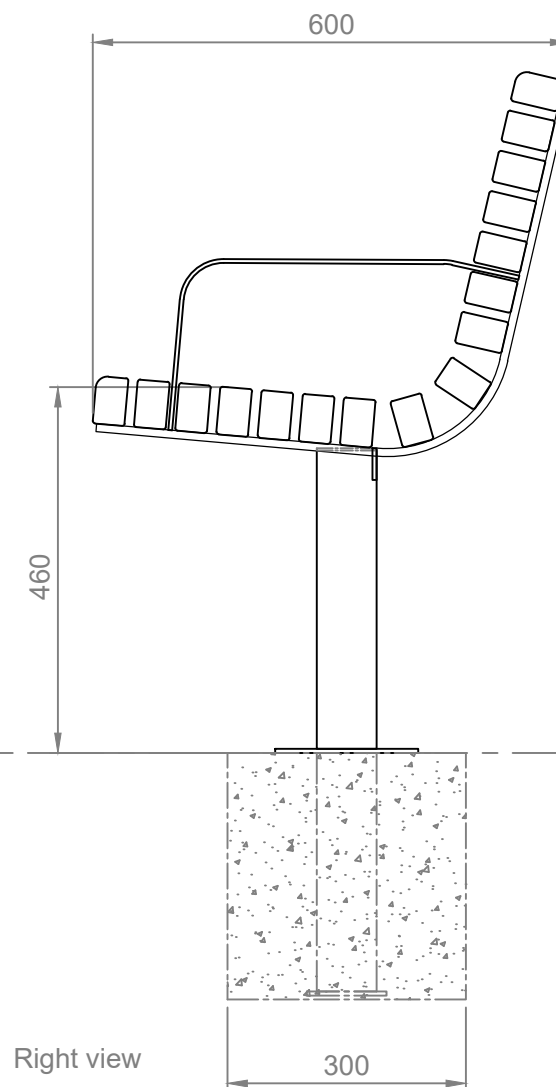

Right view

Ground Level



Commercial Systems Australia Pty. Ltd.

42 Orchard St, Kilsyth South, VIC  
 phone: (03) 9723 4111  
 fax: (03) 9723 3494  
 email: design@commercialsystems.com.au

Model Code: TM4050  
 Model Description: Park Seat

**Drawing: CS0350**

Sheet Number: -  
 Sheet Description: Installation

Drawn By: C.Artemiou  
 Date Drawn: 19.05.2010  
 Revision Number: 2

SCALE 1:1

ALL DIMENSIONS IN MILLIMETERS  
 UNLESS OTHERWISE STATED  
 ALL PARTS CENTRED UNLESS SPECIFIED

TOLERANCES

X	+/- 1mm
X.X	+/- 0.5mm
X.XX	+/- 0.05mm