



INSTALLATION DETAILS (RECOMMENDATIONS ONLY)

CONCRETE FOOTING, 25MPA:

- 2 QTY AT 300 X 300 X 300mm MINIMUM FOOTING SIZE
- BOLT DOWN TO FOOTINGS WITH 6X 12mm X75MM DYNABOLTS OR SIMILAR
- FOR EXTENDED LEG SET LEG INTO FOOTINGS
- OR
- 1 QTY CONCRETE SLAB 100mm THICK WITH REINFORCEMENT MESH
- BOLT DOWN TO FOOTINGS WITH 6X 12mm X75MM DYNABOLTS OR SIMILAR

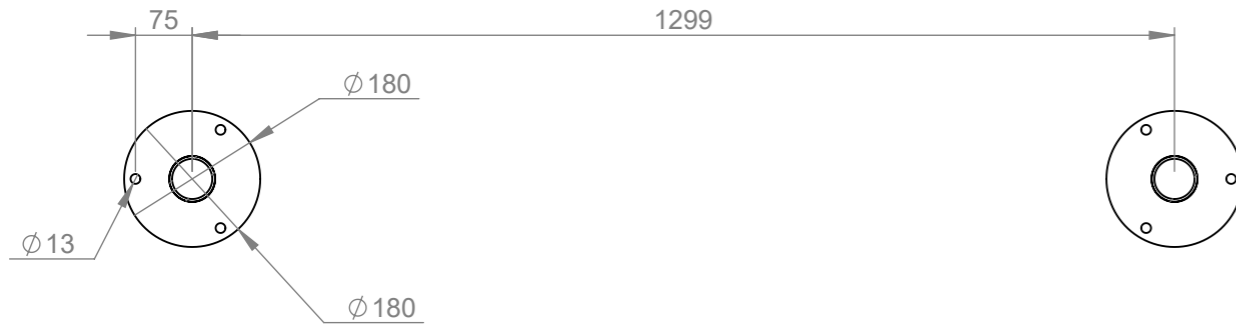


SECTION D-D

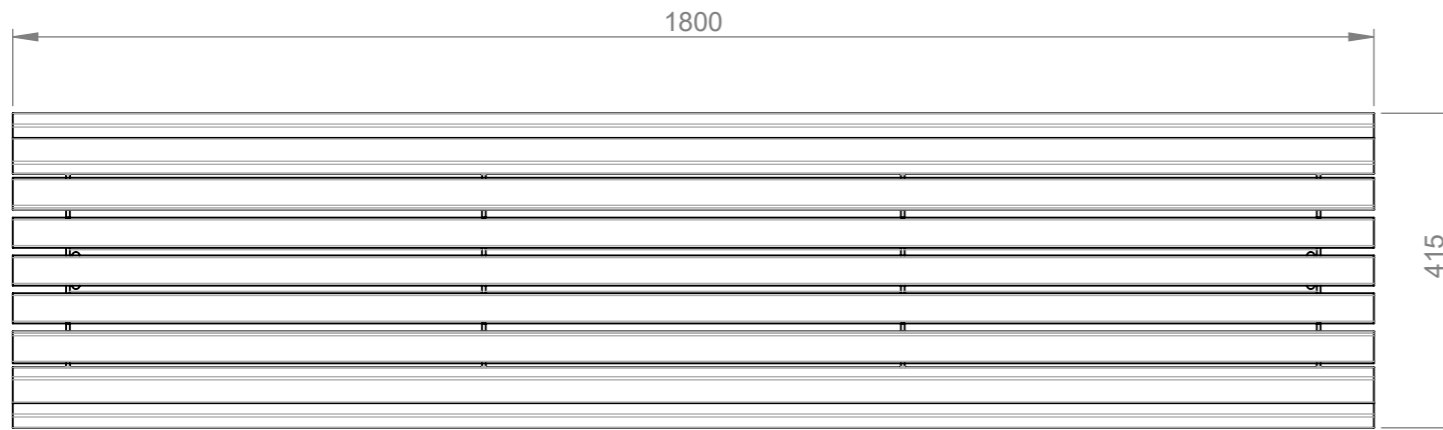


TOP VIEW



FRONT VIEW

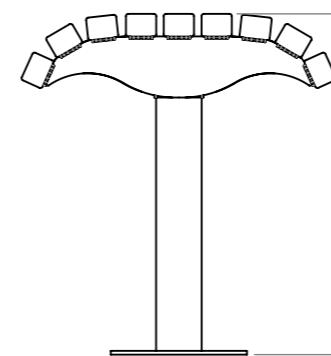

END VIEW
(BASE PLATED)

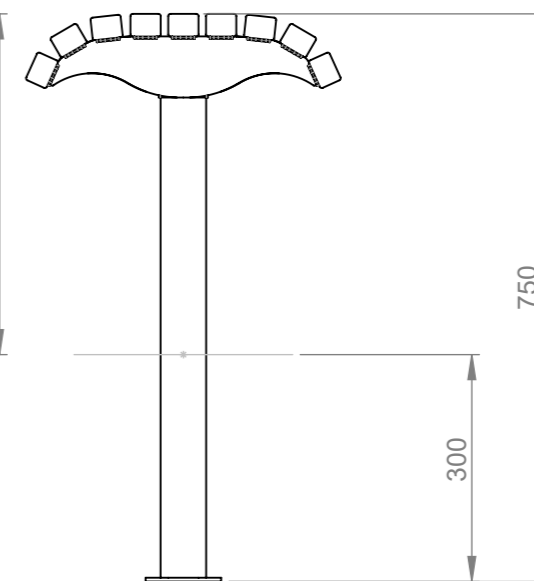

END VIEW
(EXTENDED LEG)



Commercial Systems Australia Pty. Ltd.

42 Orchard Street, Kilsyth South, VIC
 phone: (03) 9723 4111
 fax: (03) 9723 3494
 email: design@commercialsystems.com.au

Model Code: TM4114
 Model Description: Hobsons Bench

Drawing: CS6190
 Sheet Number: 11
 Sheet Description: Install Drawing

Drawn By: GS
 Date Drawn: 21/10/2019
 Revision Number: 1
 Revision Details: -
 SCALE 1:10

ALL DIMENSIONS IN MILLIMETERS
 UNLESS OTHERWISE STATED
 ALL PARTS CENTRED UNLESS SPECIFIED

TOLERANCES
 X +/- 1mm
 X.X +/- 0.5mm
 X.XX +/- 0.05mm