

**INSTALLATION DETAILS (Recommendations only)**




**Concrete footings, 25mPa:**

- Two 600x300x300mm minimum footing size
- Bolt down to footings with 4x M12x100mm Dynabolts or similar
- For extended leg option, set product(s) into footings

or

**Concrete slab, 25mPa:**

- One 1900x600x100mm (minimum) thick slab recommended

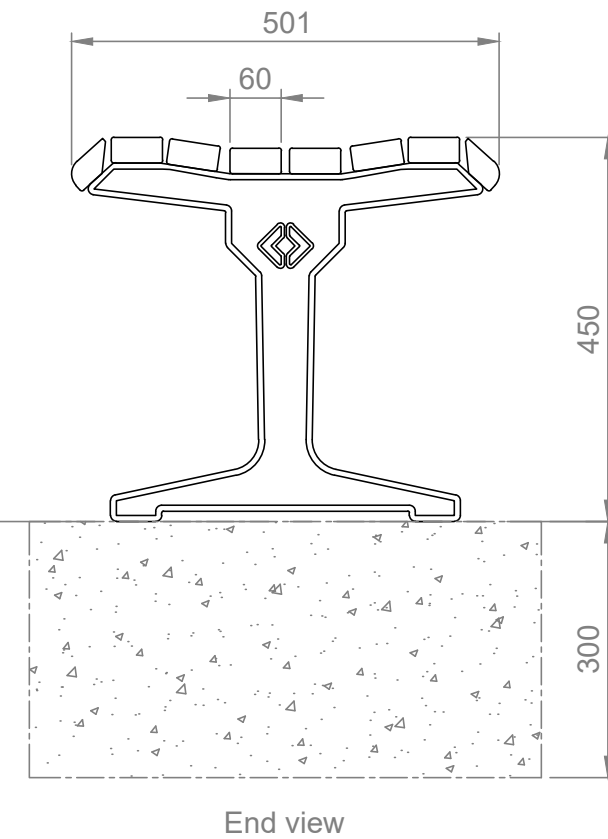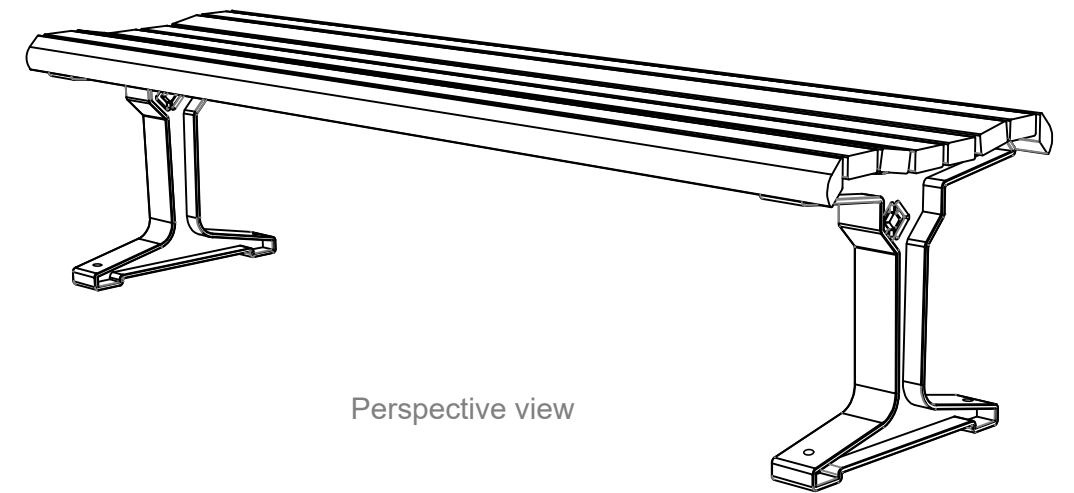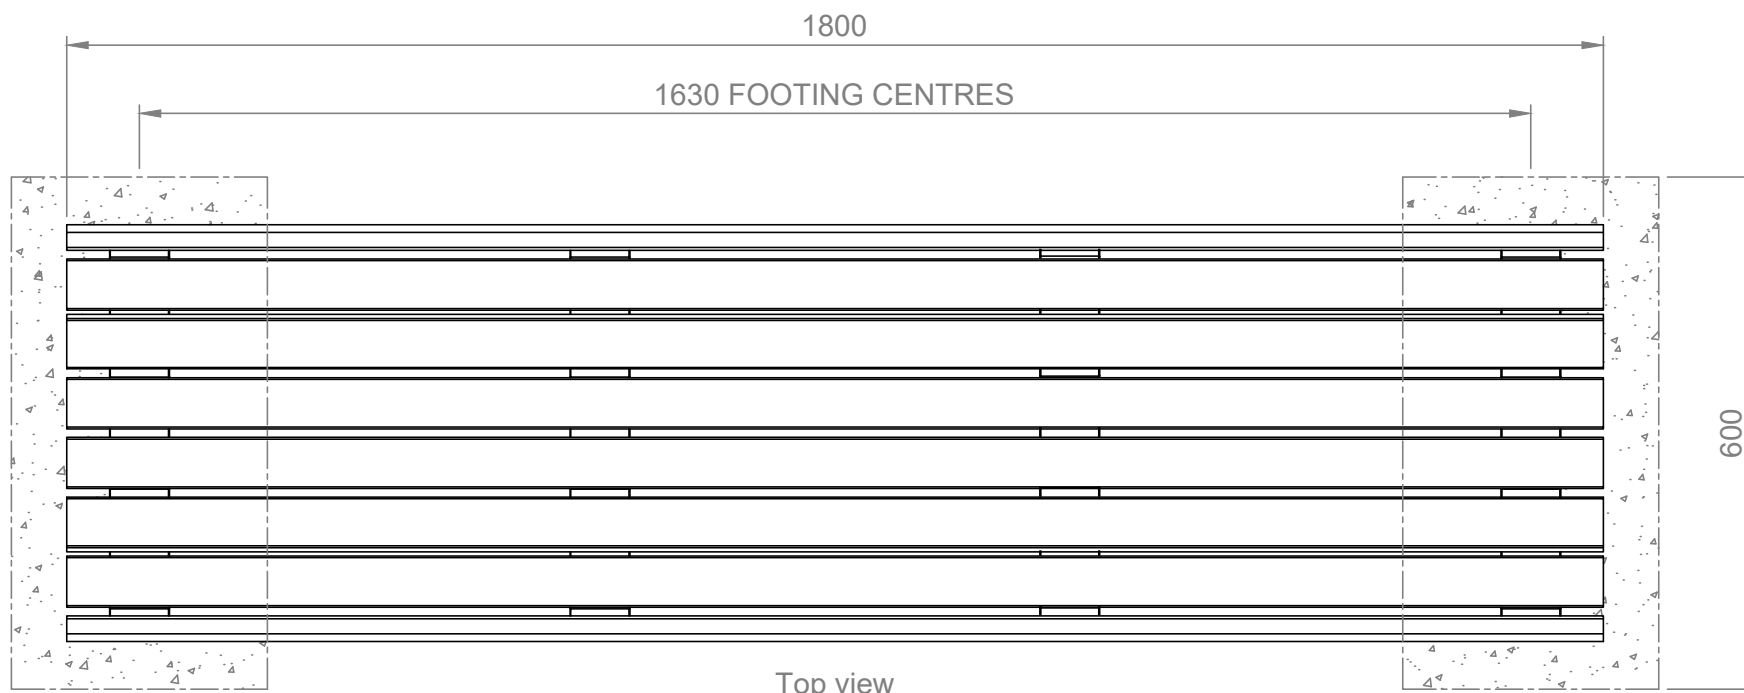

Commercial Systems Australia Pty. Ltd.

42 Orchard St, Kilsyth South, VIC  
 phone: (03) 9723 4111  
 fax: (03) 9723 3494  
 email: design@commercialsystems.com.au

Model Code: TM4205  
 Model Description: Esplanade Bench

**Drawing: CS0261**

Sheet Number: -  
 Sheet Description: Installation

Drawn By: C.Artemiou  
 Date Drawn: 16.03.2010  
 Revision Number: 3

SCALE 1:1

ALL DIMENSIONS IN MILLIMETERS  
 UNLESS OTHERWISE STATED  
 ALL PARTS CENTRED UNLESS SPECIFIED

TOLERANCES

X	+/- 1mm
X.X	+/- 0.5mm
X.XX	+/- 0.05mm