


INSTALLATION DETAILS (Recommendations only)

Concrete footings, 25mPa:


- Two 500x300x300mm minimum footing size
- Bolt down to footings with 6x M12x75mm Dynabolts or similar
- For extended leg option, set furniture into footings

or
Concrete slab, 25mPa:

- One 1900x650x100mm (minimum) thick slab recommended

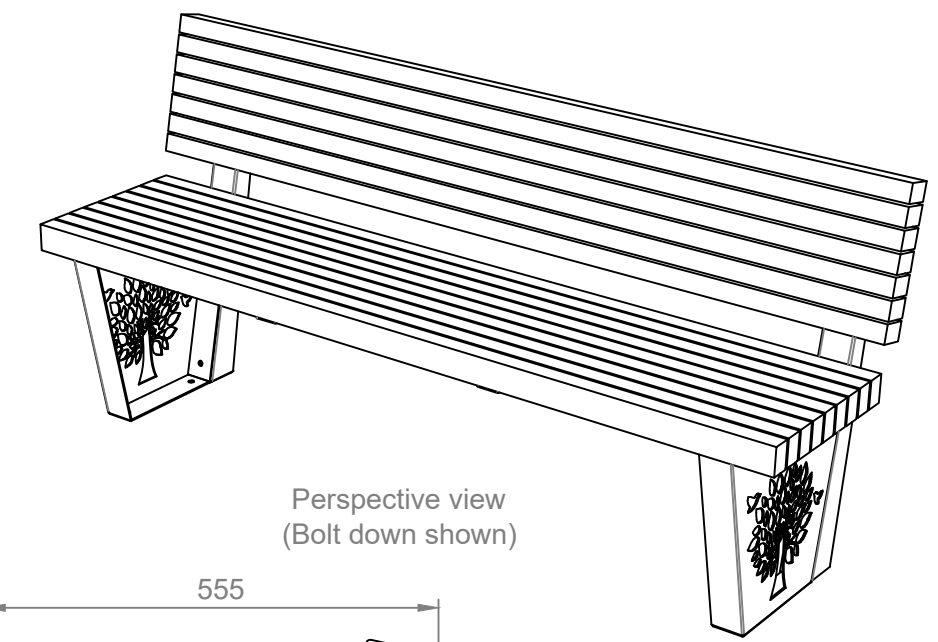


Perspective view
(Bolt down shown)

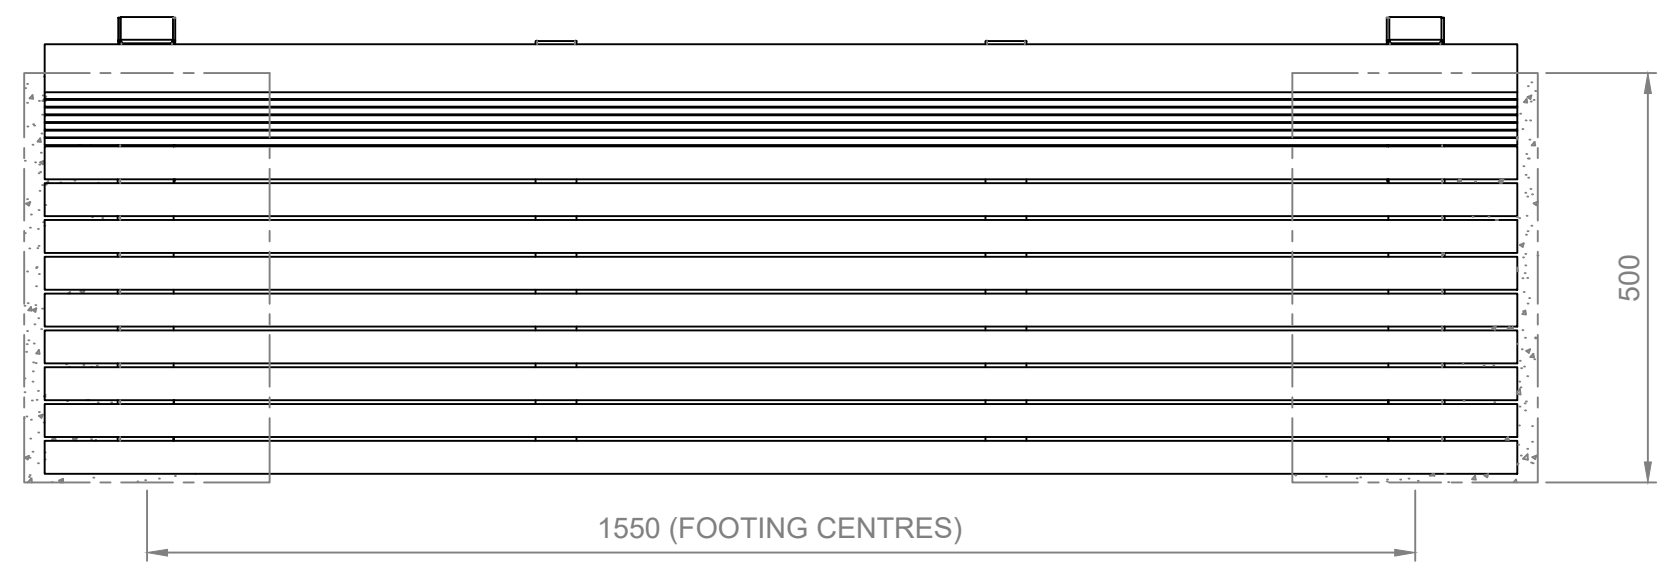

1550 (FOOTING CENTRES)

500

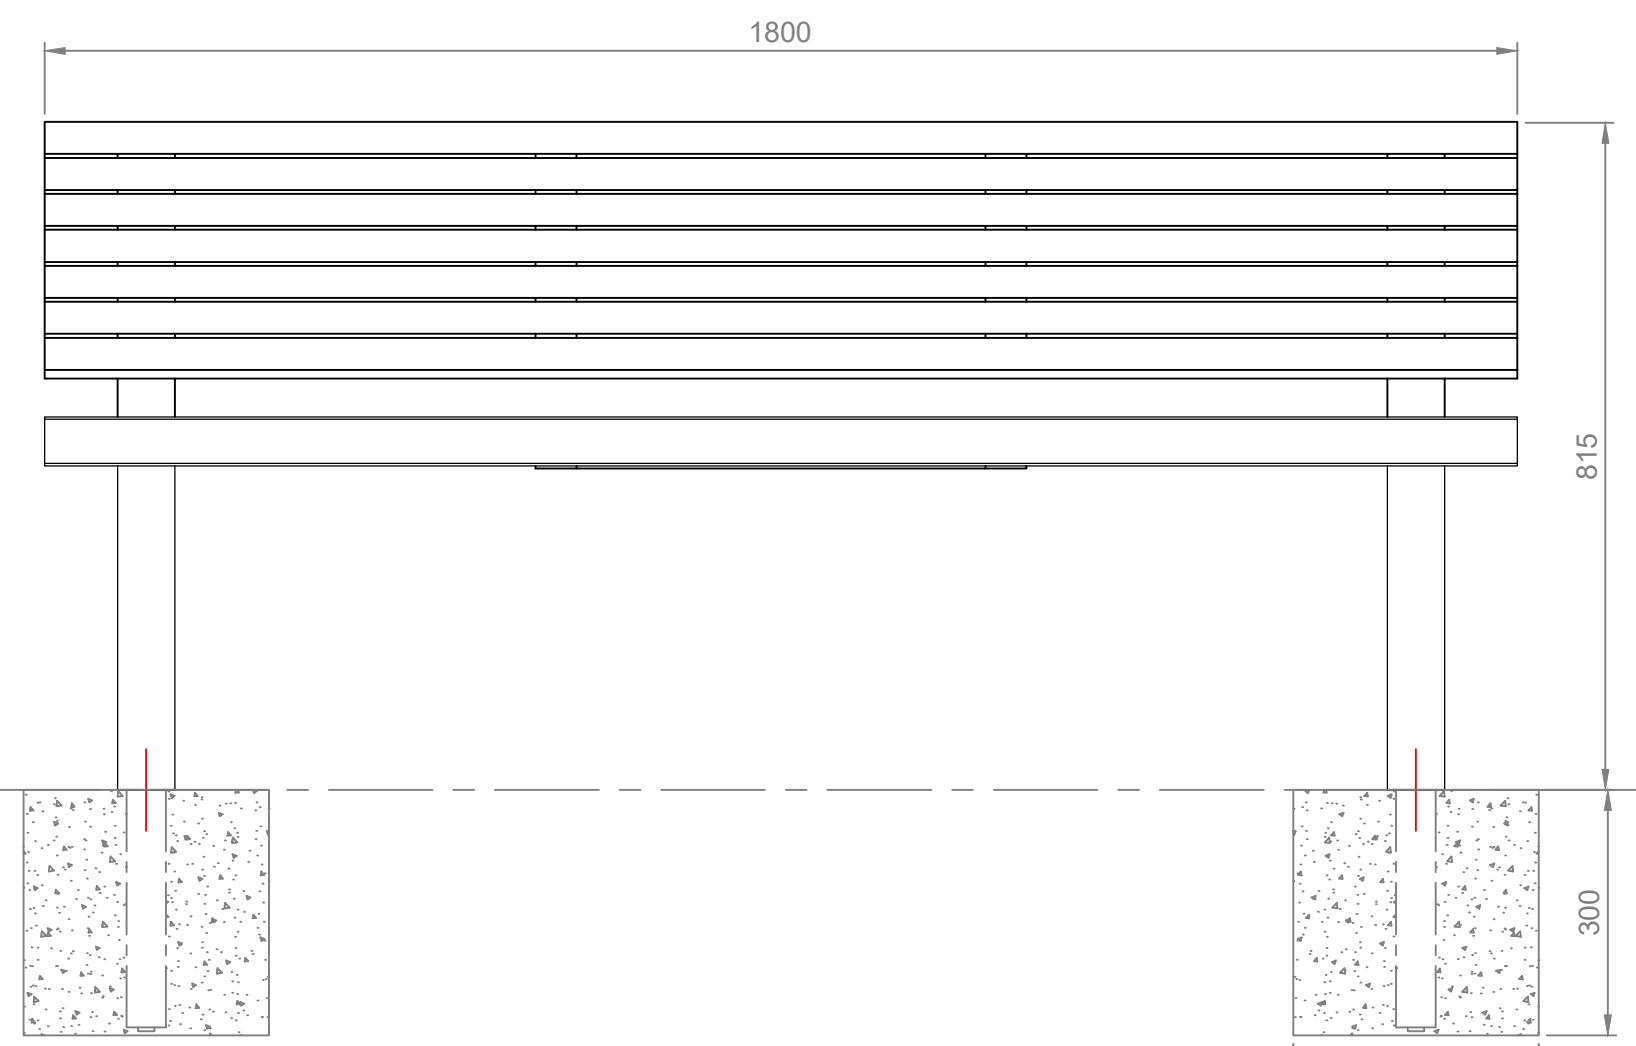


1800

815

300

Front view

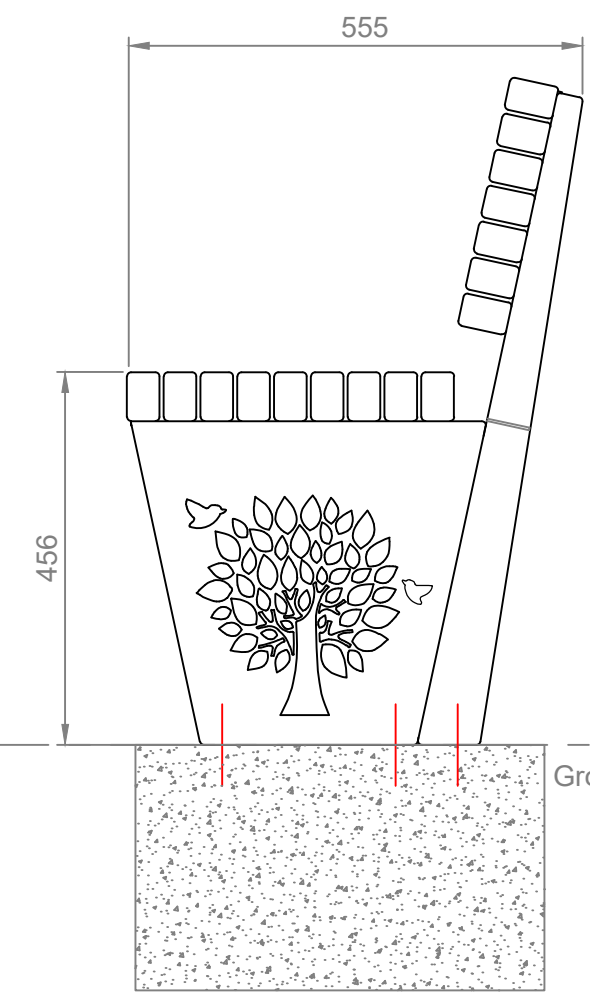

555

456

Ground Level

Right view



Commercial Systems Australia Pty. Ltd.

42 Orchard St, Kilsyth South, VIC
phone: (03) 9725 9344
fax: (03) 9725 9744
email: design@commercialsystems.com.au

Model Code: TM4551
Model Description: Flora Seat

Drawing: CS1358

Sheet Number: -
Sheet Description: Installation

Drawn By: C.Artemiou
Date Drawn: 18.11.2013

Revision Number: 3
Revision Details: R1 KS 08.12.15 General updates, notes added
R2 KS 06.06.16 Bulldozer notes added to armrest
R3 KS 24.08.16 Extended leg option added

SCALE 1:1

ALL DIMENSIONS IN MILLIMETERS
UNLESS OTHERWISE STATED
ALL PARTS CENTRED UNLESS SPECIFIED

TOLERANCES

| | |
|------|------------|
| X | +/- 1mm |
| X.X | +/- 0.5mm |
| X.XX | +/- 0.05mm |