

INSTALLATION DETAILS (RECOMMENDATIONS ONLY)

CONCRETE FOOTING, 25MPA:

2 QTY AT 900 X 500 X 300mm MINIMUM FOOTING SIZE


- BOLT DOWN TO FOOTINGS WITH 4X M12X100MM DYNABOLTS OR SIMILAR

- FOR EXTENDED LEG SET LEG INTO FOOTINGS


OR

1 QTY CONCRETE SLAB 2000 X 850 X 100mm

- BOLT DOWN TO FOOTINGS WITH 4X M12X100MM DYNABOLTS OR SIMILAR

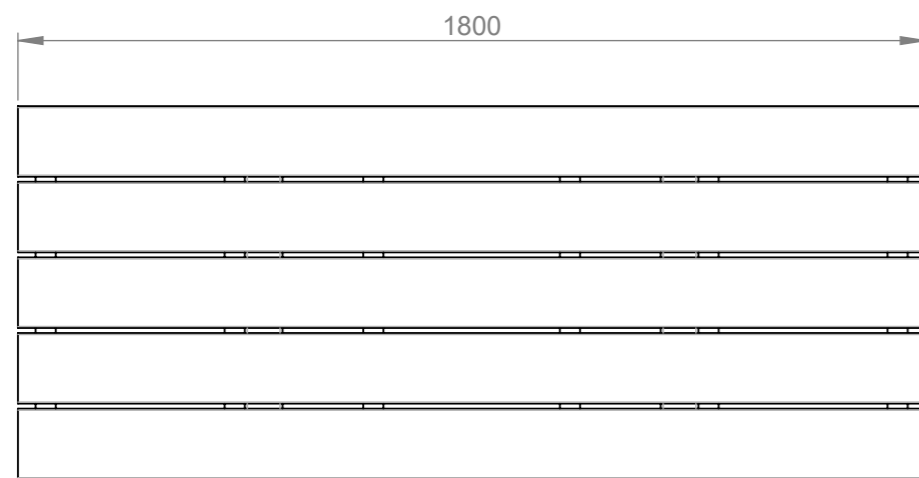


TOP VIEW

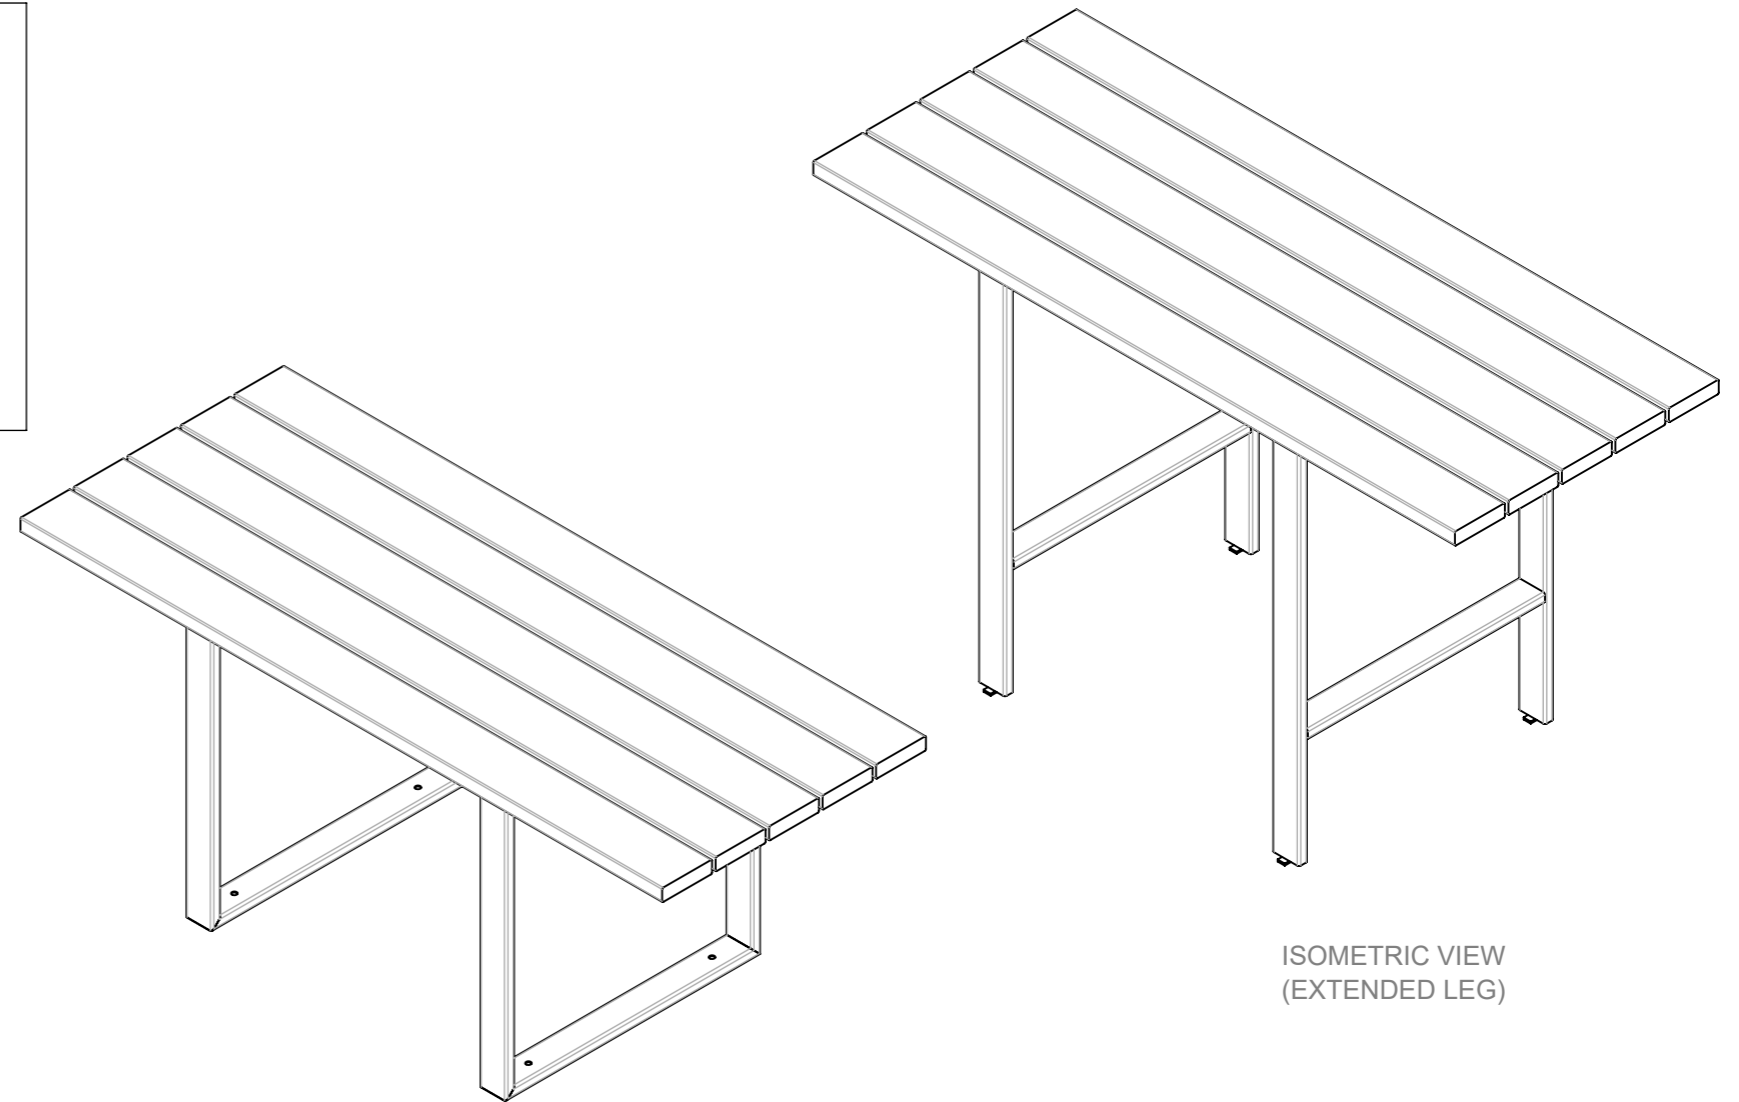


ISOMETRIC VIEW
(EXTENDED LEG)

ISOMETRIC VIEW
(BOLT DOWN)

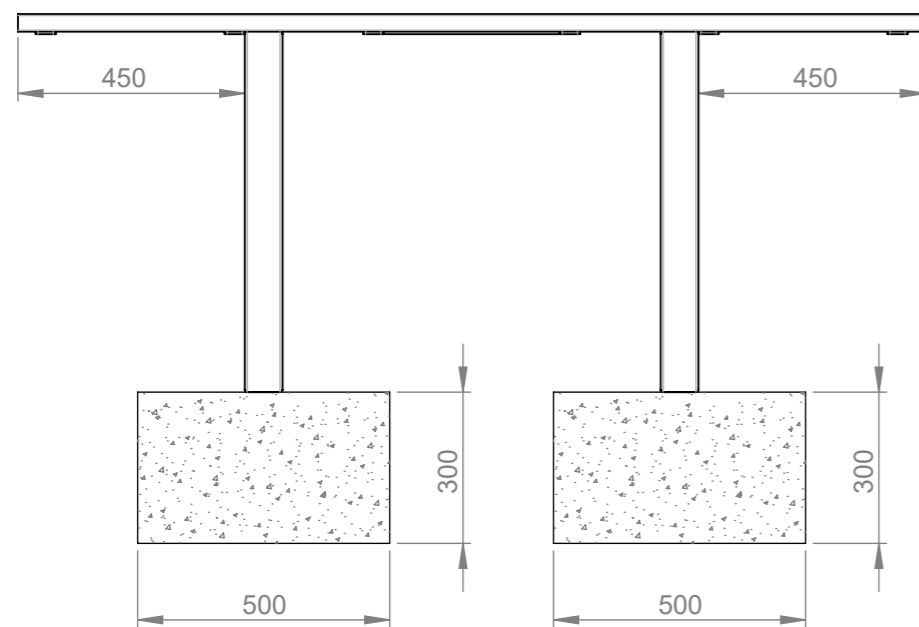

FRONT VIEW

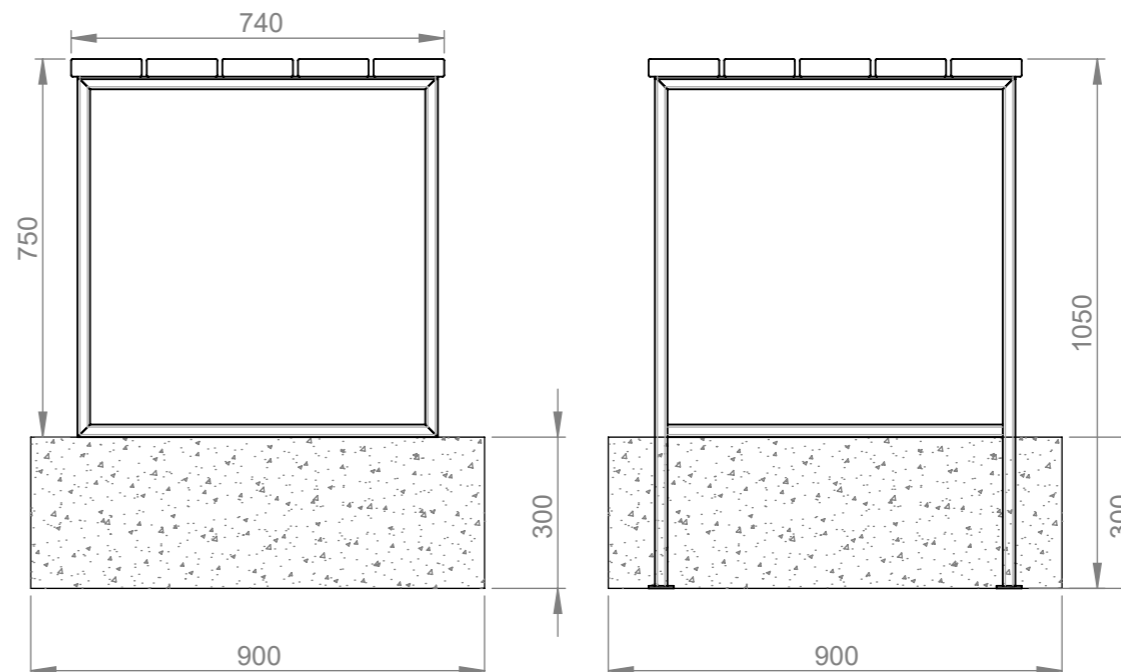

END VIEW
(BOLT DOWN)

END VIEW
(EXTENDED LEG)



Commercial Systems Australia Pty. Ltd.

42 Orchard Street, Kilsyth South, VIC
phone: (03) 9723 4111
fax: (03) 9723 3494
email: design@commercialsystems.com.au

Model Code: TM4653
Model Description: Alfresco Table

Drawing: CS5386
Sheet Number: 23
Sheet Description: Install Drawing

Drawn By: GS
Date Drawn: 18/10/2018

Revision Number: 2
Revision Details: Design Updates
SCALE 1:15

ALL DIMENSIONS IN MILLIMETERS
UNLESS OTHERWISE STATED
ALL PARTS CENTRED UNLESS SPECIFIED

TOLERANCES

X +/- 1mm
X.X +/- 0.5mm
X.XX +/- 0.05mm